


NEW ACCESS ROAD

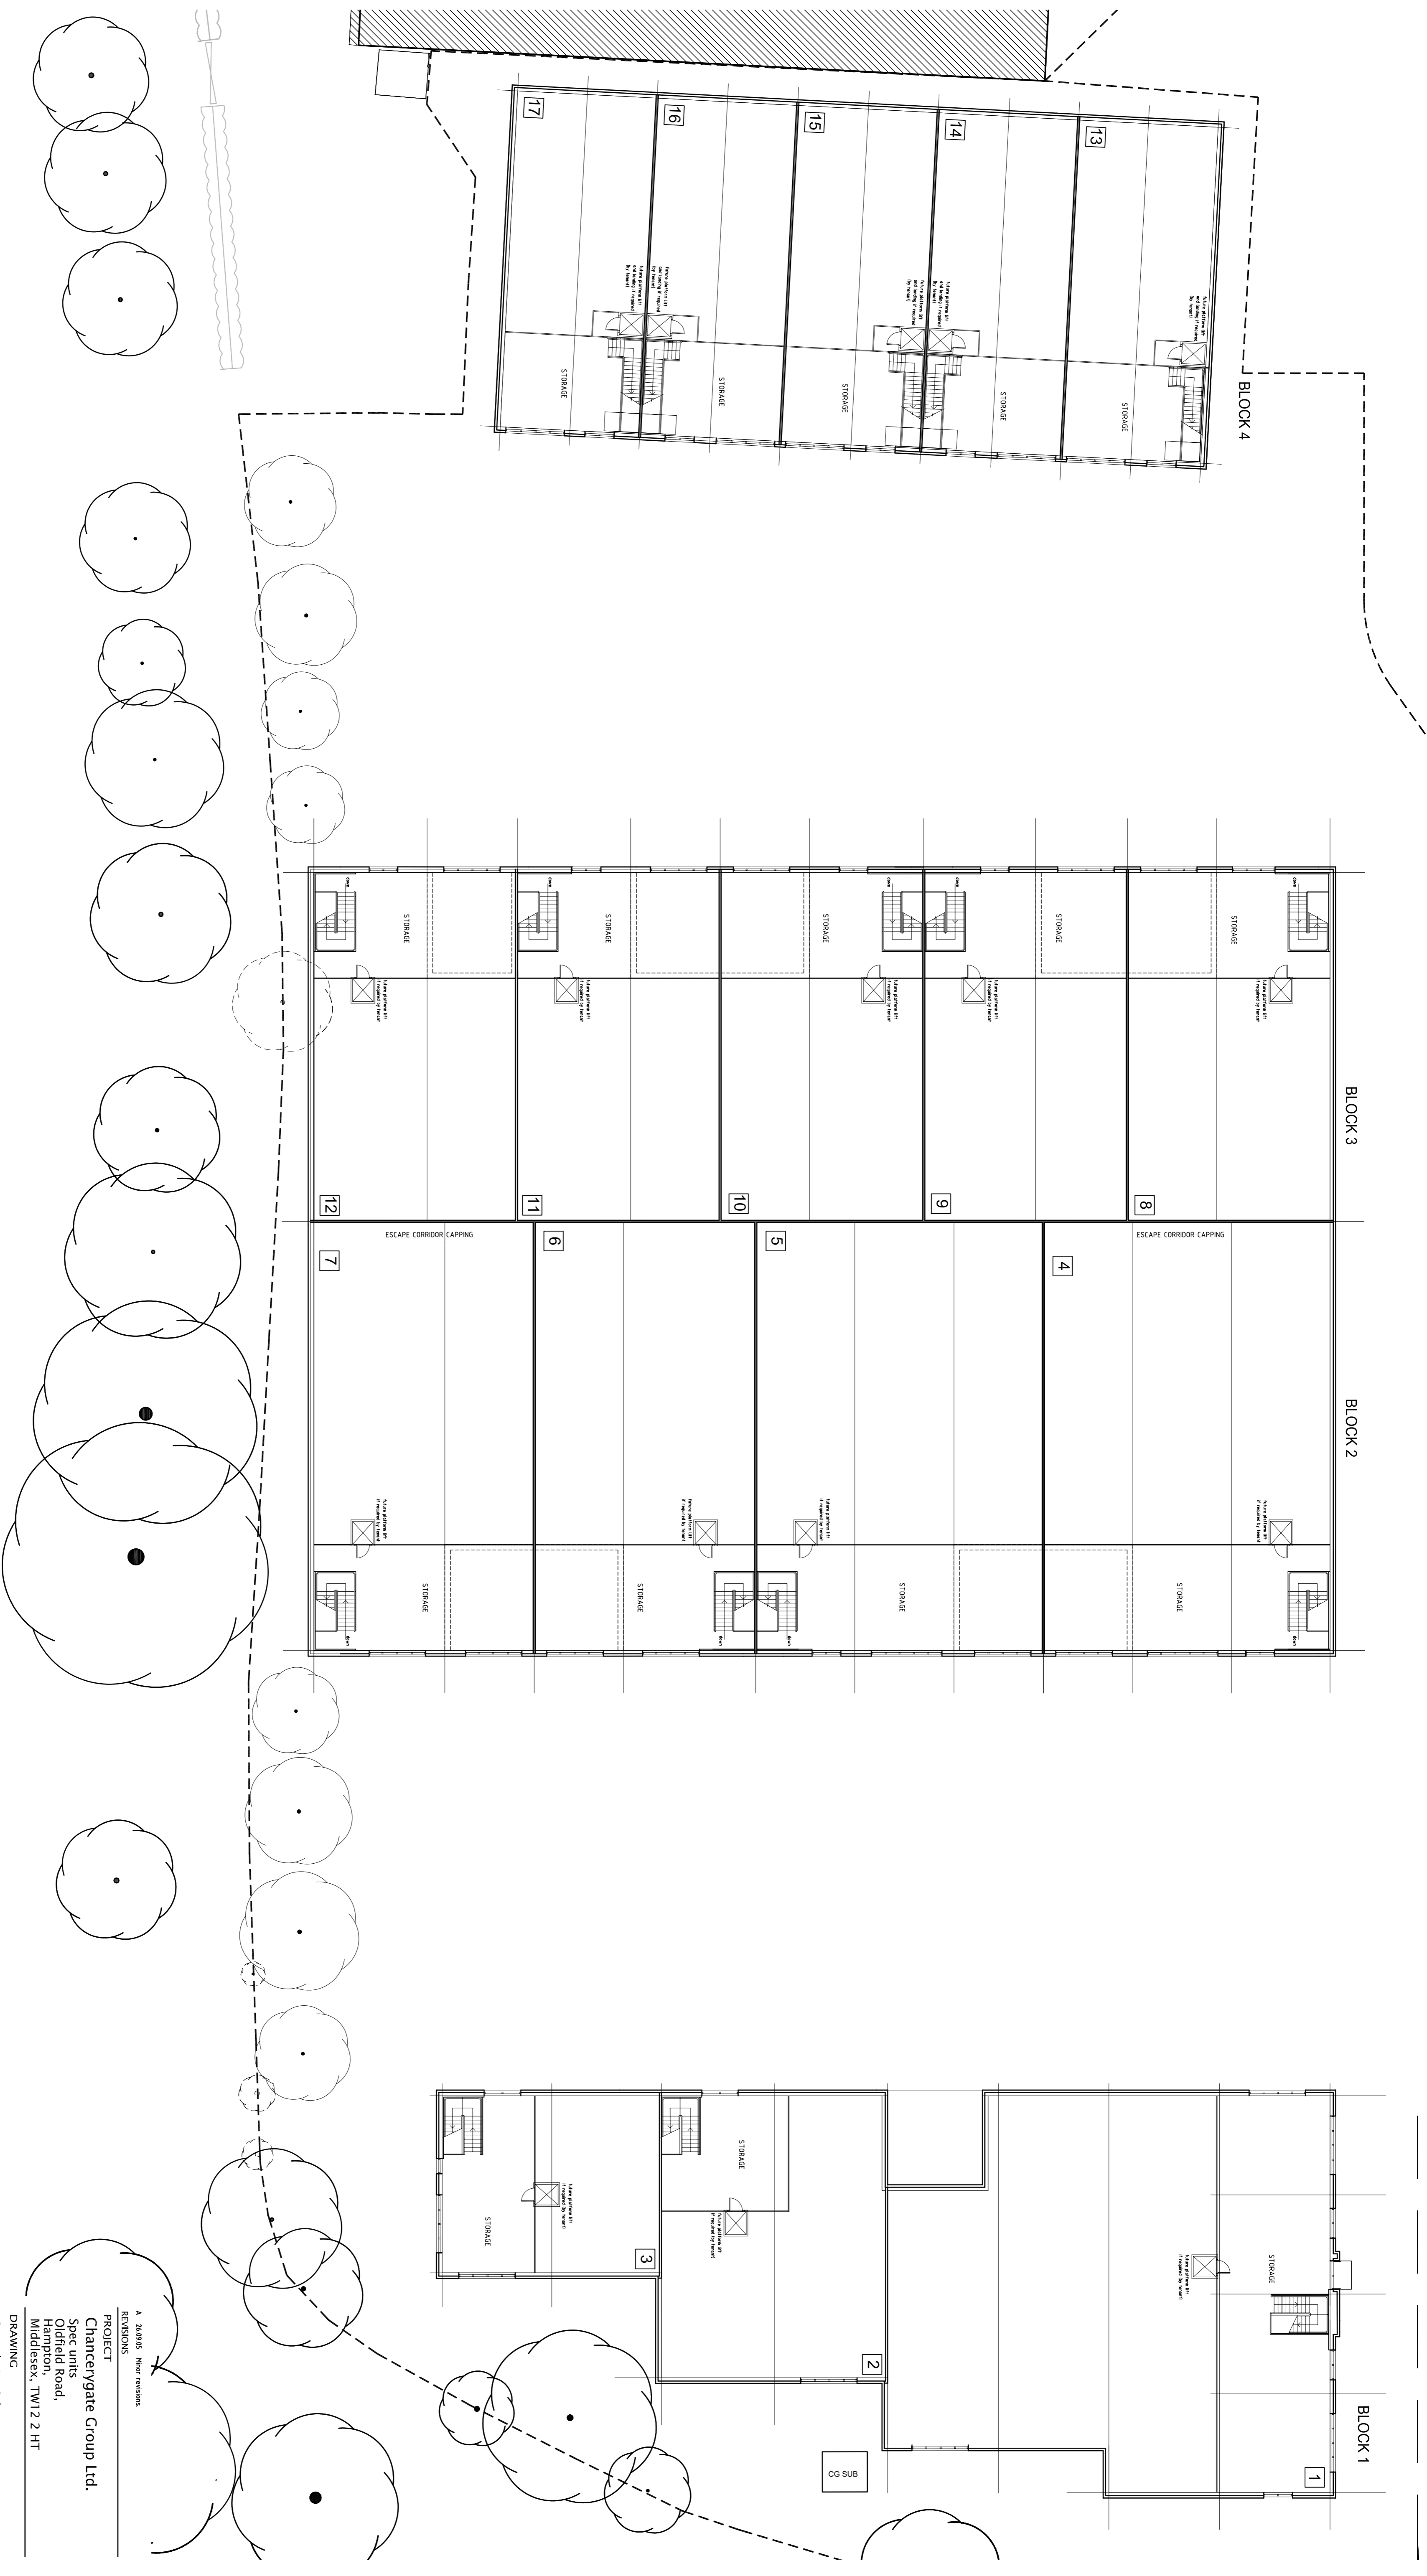

A 26.03.05 New revisions

REVISIONS  
PROJECT  
Chanceygate Group Ltd.  
Spec units  
Oldfield Road,  
Hampton, TW12 2 HT  
Middlesex, TW12 2 HT

DRAWING  
Speculative Scheme  
Blocks 1 to 4  
First floor plans

SCALE	PAPER SIZE	DATE	DRAWN BY
1:200	A1	21.3.05	DP
DRAWING N°			REVISION
041.13.51			A

CAD REF: 041.13.50 (B) S1 (A)dwg

1 020 7495 7990  
1 020 7495 7804  
www.k-architects.com  
studio@k-architects.com  
18 Woodstock Street  
London, W1C 2AL

